


KITCHEN

SCALE: 1/4"=1'-0"

NOTE: OVER RANGE MICROWAVE TO BE VENTED TO EXTERIOR


KITCHEN ISLAND

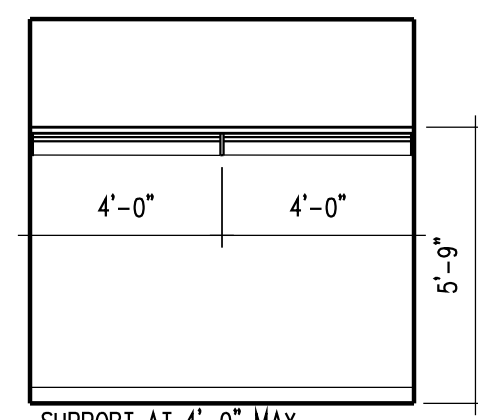


SUPPORT AT 4'-0" MAX

CLOSET


SCALE: 1/4"=1'-0"

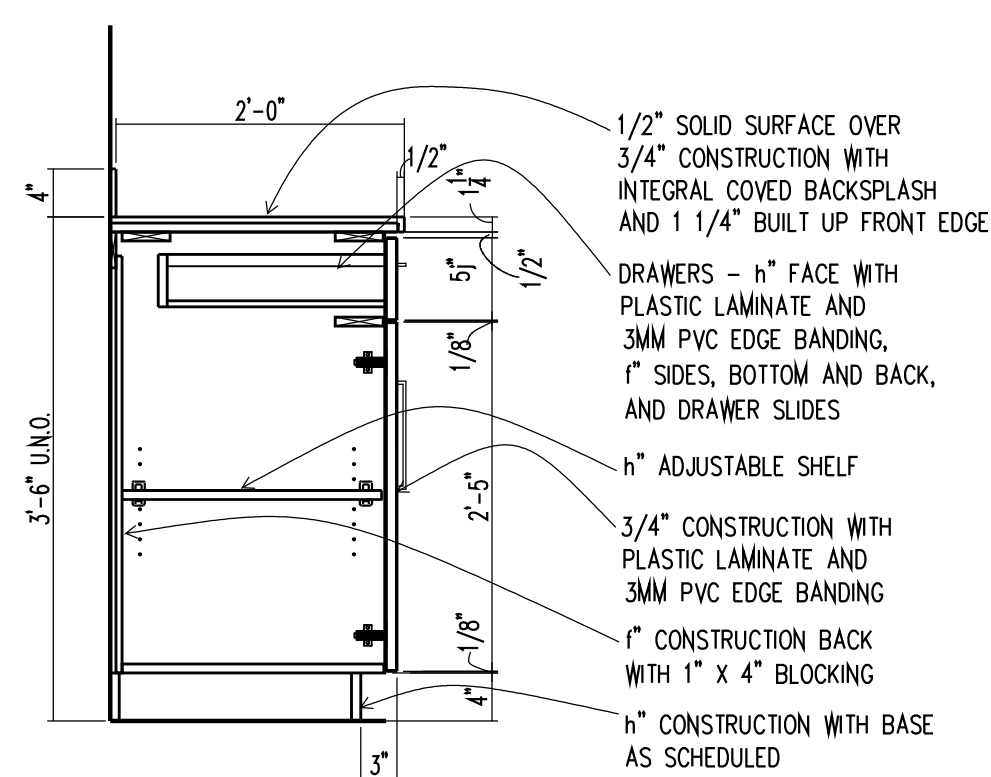


B1 BASE CABINET SECTION
A6.2 SCALE: 3/4"=1'-0"

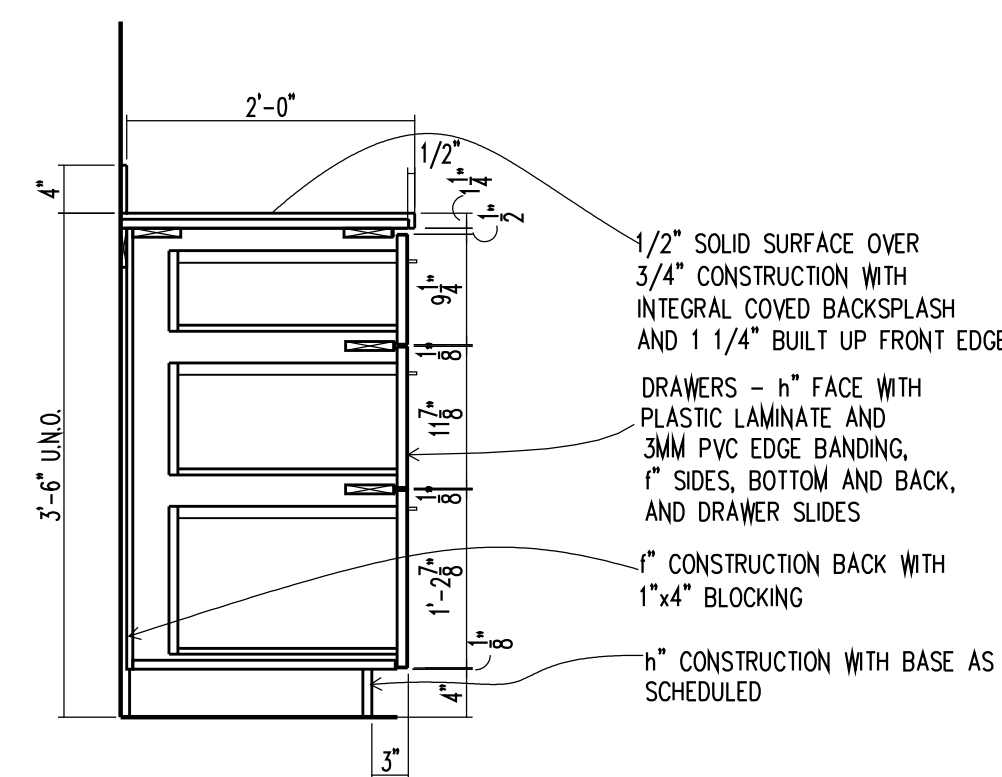

B2 BASE CABINET SECTION
A6.2 SCALE: 3/4"=1'-0"

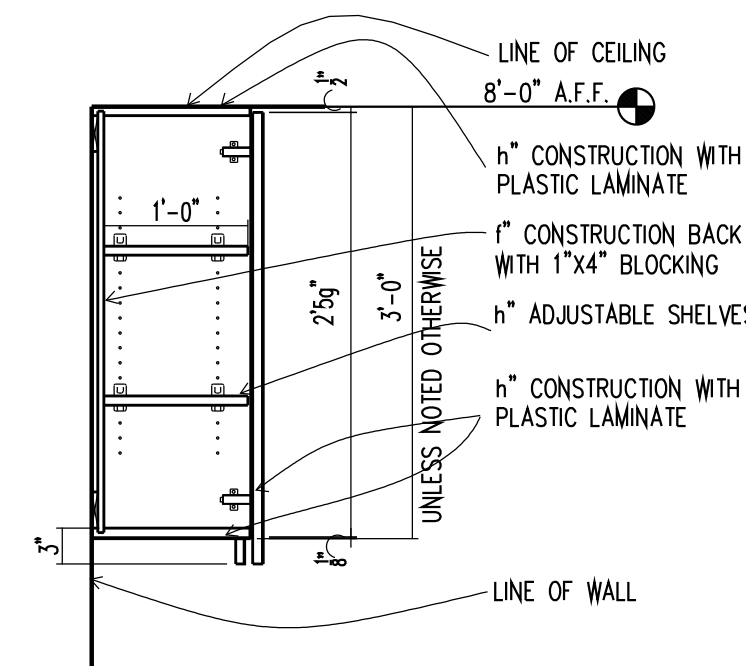

U1 UPPER CABINET SECTION
A6.1 SCALE: 3/4"=1'-0"

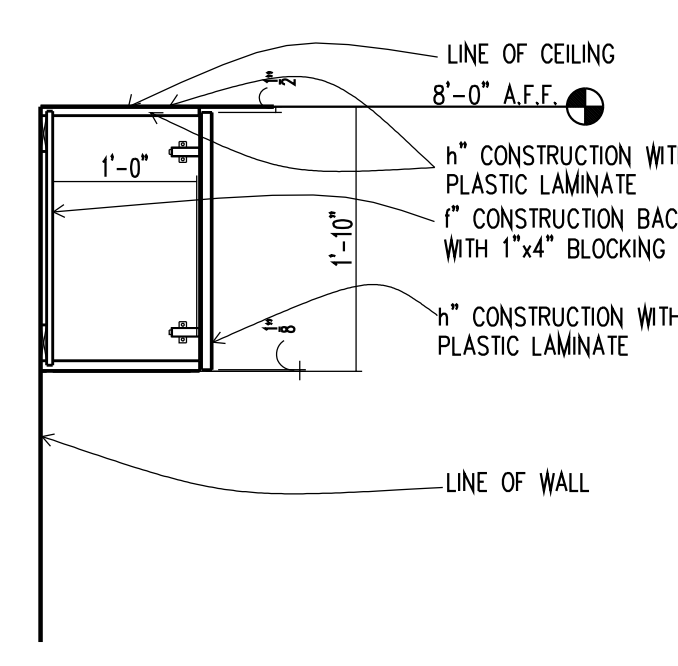

U2 UPPER CABINET SECTION
A6.1 SCALE: 3/4"=1'-0"

FINISH CARPENTRY AND MILLWORK:

- A. WORK INCLUDES, BUT IS NOT LIMITED TO:
- DOORS AND WINDOWS, COMPLETE, AS SPECIFIED IN THE WORKING DRAWINGS OR AN APPROVED EQUAL AS SELECTED BY THE OWNER.
 - DOUBLE GLAZING FOR ALL DOORS, WINDOWS AND FIXED GLASS PANELS, UNLESS DIRECTED OTHERWISE.
 - WEATHER-STRIPPING AND CAULKING REQUIRED AROUND ALL EXTERIOR WINDOWS AND DOORS.
 - KITCHEN CABINETS PER MILLWORK DRAWINGS. OWNER TO CONFIRM OR MODIFY AS DESIRED.
 - OWNER TO SELECT COUNTERTOP TYPE AND STYLE.
 - SHELVING, RODS AND CLEATS, 1 SHELF AND 1 ROD FOR EACH WARDROBE CLOSET, UNLESS NOTED OTHERWISE. 5 SHELVES FOR EACH LINEN CLOSET. 4 SHELVES FOR EACH PANTRY. CONFIRMED BY OWNER.
 - MEDICINE CABINETS SELECTED BY OWNER
 - DOOR AND WINDOW TRIM SELECTED BY OWNER
 - FLOOR BASE SELECTED BY OWNER
 - WOOD SIDING OR SHINGLES AS SHOWN PER DRAWINGS.

MILLWORK NOTES

- CONTRACTOR SHALL FIELD VERIFY ALL DIMENSIONS PRIOR TO MILLWORK FABRICATION, ETC.
- SHOP DRAWINGS SHALL INCLUDE FULLY DIMENSIONED AND DETAILED ELEVATIONS FOR ARCHITECT/OWNER'S REVIEW.
- ALL WOOD BLOCKING METHODS SHALL BE APPROVED BY MANUFACTURER FOR ALL WALL SUPPORTED SYSTEMS.
- INDICATES WIDTH OF COMPONENTS IN INCHES
- INDICATES SECTION NUMBER - SEE 24B1
- REFER TO INTERIOR ELEVATION KEY FOR DESIGNATIONS.
- CONTRACTOR TO COORDINATE ALL APPLIANCES AND EQUIPMENT SIZES WITH OWNER PRIOR TO FABRICATION OF CABINETS.



WINDSOR HOUSE
VILLAGE I PHASE II LOT 10
SILVERZONE
CONSTRUCTION LLC

2840 TIBBETS BLVD
WEST WENDOVER,
NV. 89835

License's Name
License No.

SUBMITTAL			
PHASE	DATE	DRAWN	CHECK
PERMIT		LS	

REVISIONS	
#	DATE COMMENTS

PROJ. NO. SZ-2690
PHASE: CONSTRUCTION DOCUMENTS

SHEET TITLE
MILLWORK ELEVATIONS AND DETAILS

A7.0 of -