


Adding New 18" h upper cabinets with clear glass doors and matching interiors to Existing kitchen

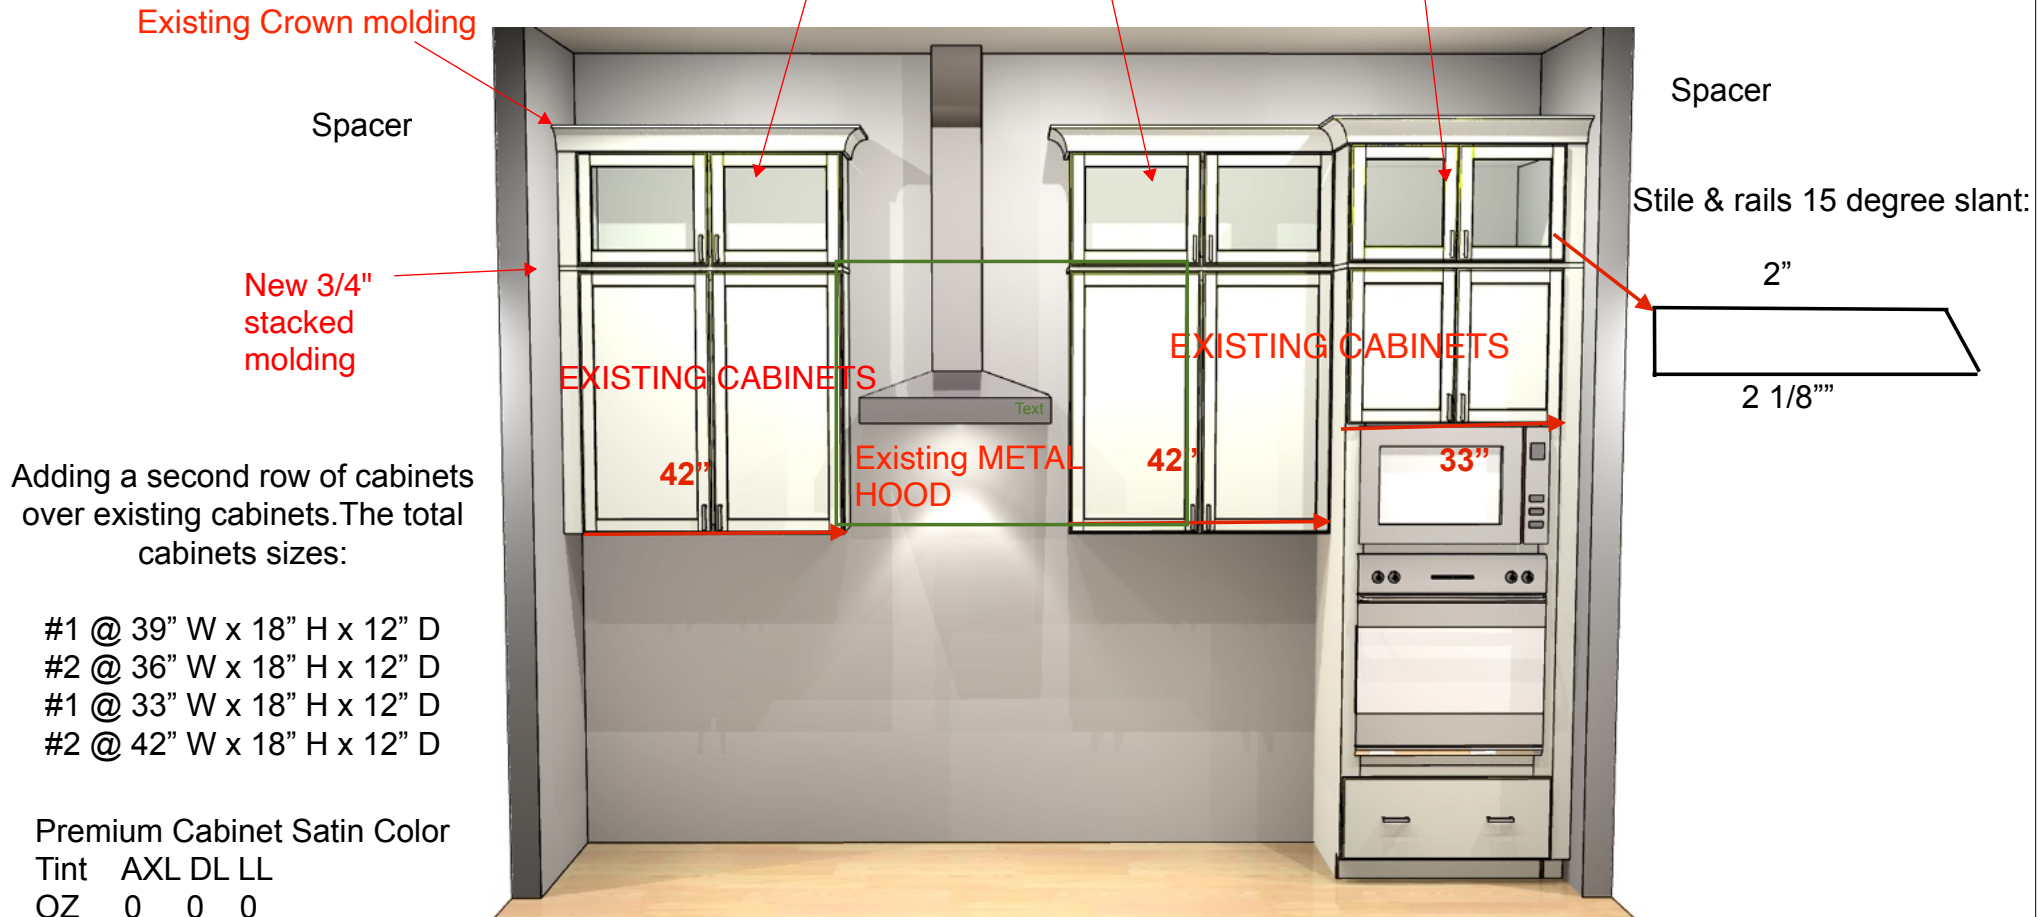

Adding a second row of cabinets over existing cabinets. The total cabinets sizes:

- #1 @ 39" W x 18" H x 12" D
- #2 @ 36" W x 18" H x 12" D
- #1 @ 33" W x 18" H x 12" D
- #2 @ 42" W x 18" H x 12" D

Premium Cabinet Satin Color

Tint AXL DL LL  
 OZ 0 0 0  
 384. 2. 1. 30


Note: This drawing is an artistic interpretation of the general appearance of the design. It is not meant to be an exact rendition.

Designer: Brian Reich  
 Cell: 239-940-5630

Designed: 9/3/2025  
 Printed: 9/3/2025



Adding New 18"h upper cabinets with clear glass doors and matching interiors to Existing kitchen

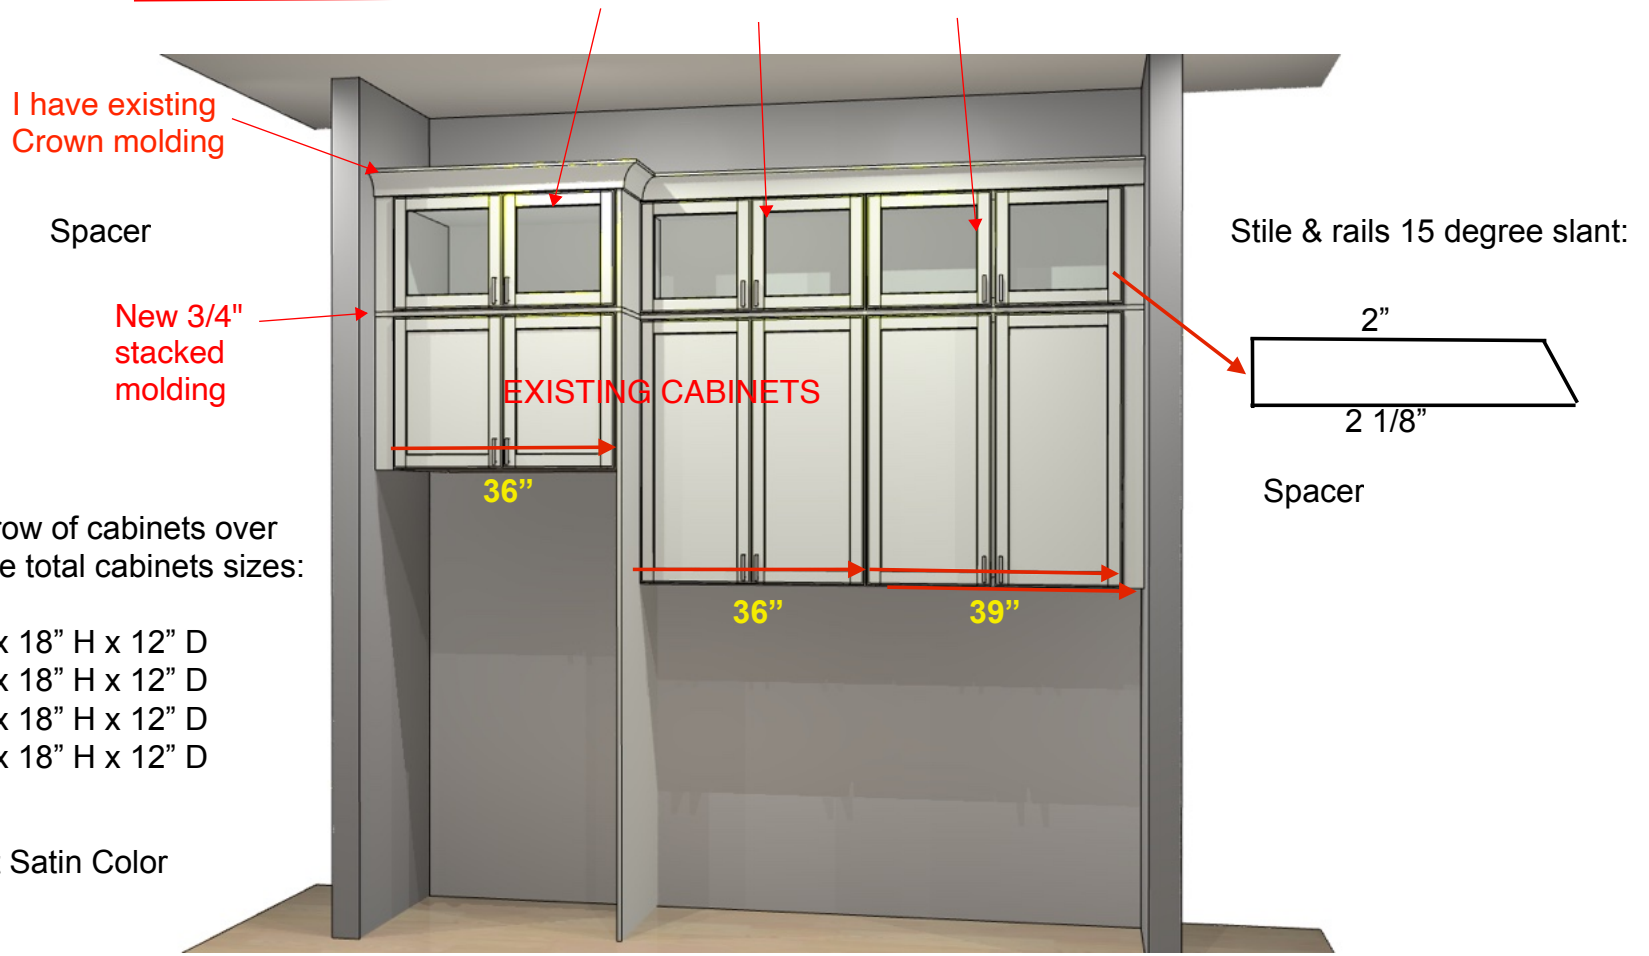

Adding a second row of cabinets over existing cabinets. The total cabinets sizes:

- #1 @ 39" W x 18" H x 12" D
- #2 @ 36" W x 18" H x 12" D
- #1 @ 33" W x 18" H x 12" D
- #2 @ 42" W x 18" H x 12" D

Premium Cabinet Satin Color

Tint AXL DL LL  
 OZ 0 0 0  
 384. 2. 1. 30

Note: This drawing is an artistic interpretation of the general appearance of the design. It is not meant to be an exact rendition.

Designer: Brian Reich

Cell: 239-940-5630



Designed: 9/3/2025

Printed: 9/3/2025