

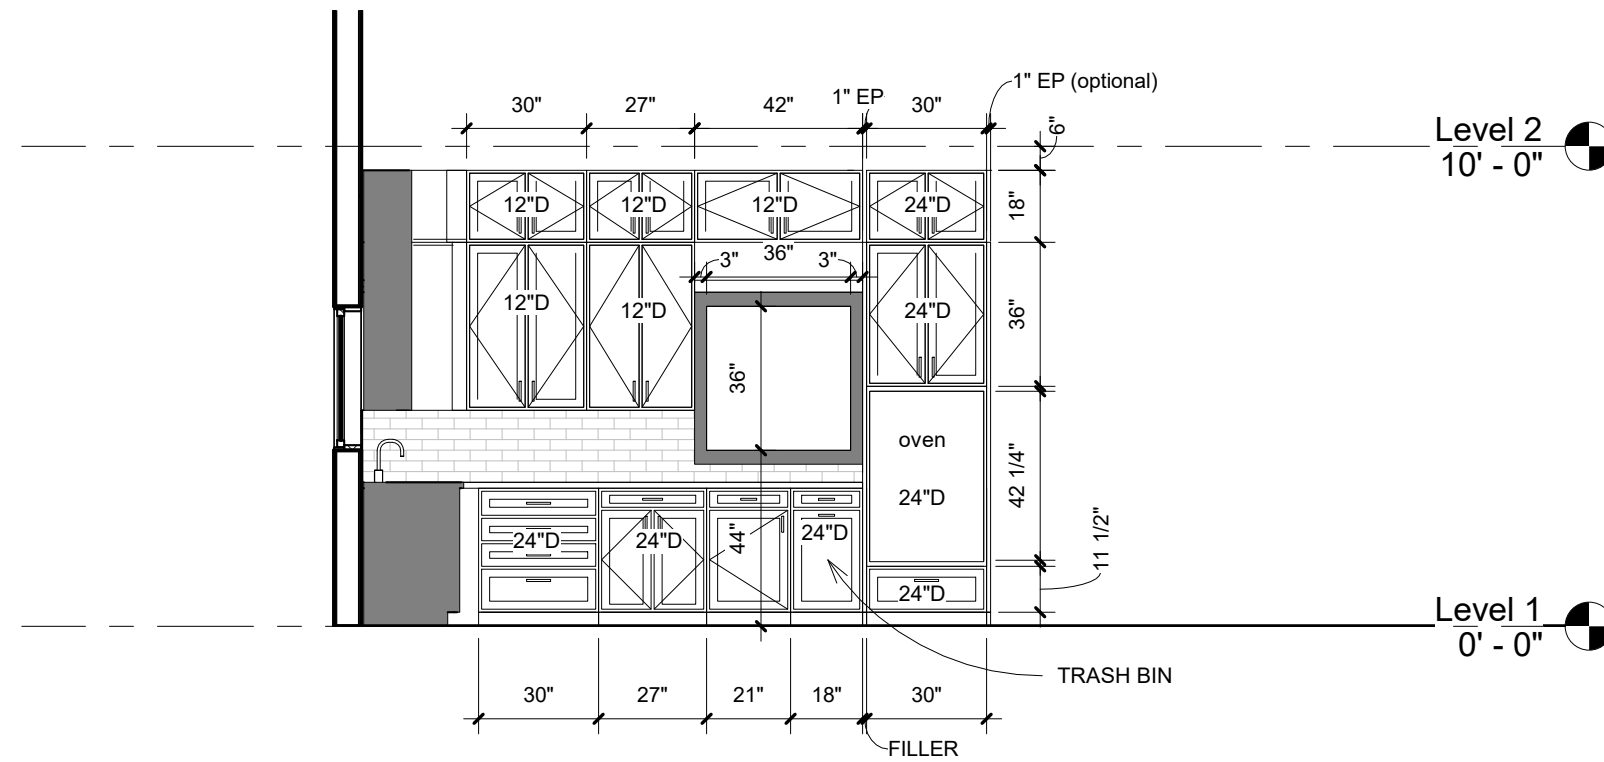


① ELE 1
1/4" = 1'-0"

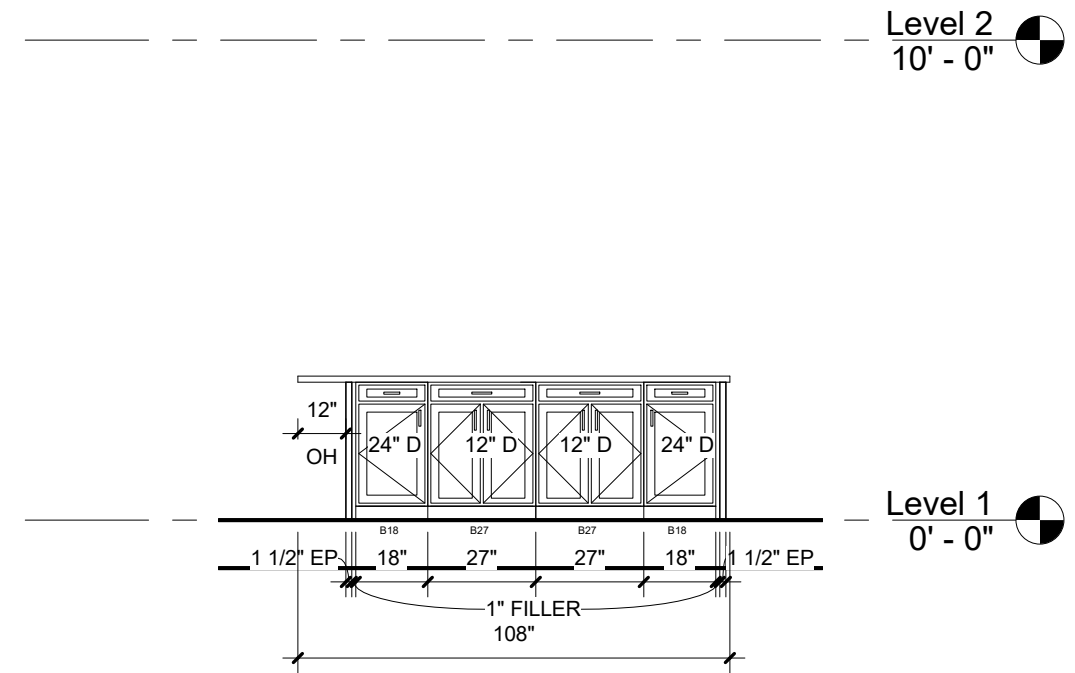


② ELE 2
1/4" = 1'-0"

KITCHEN LAYOUT

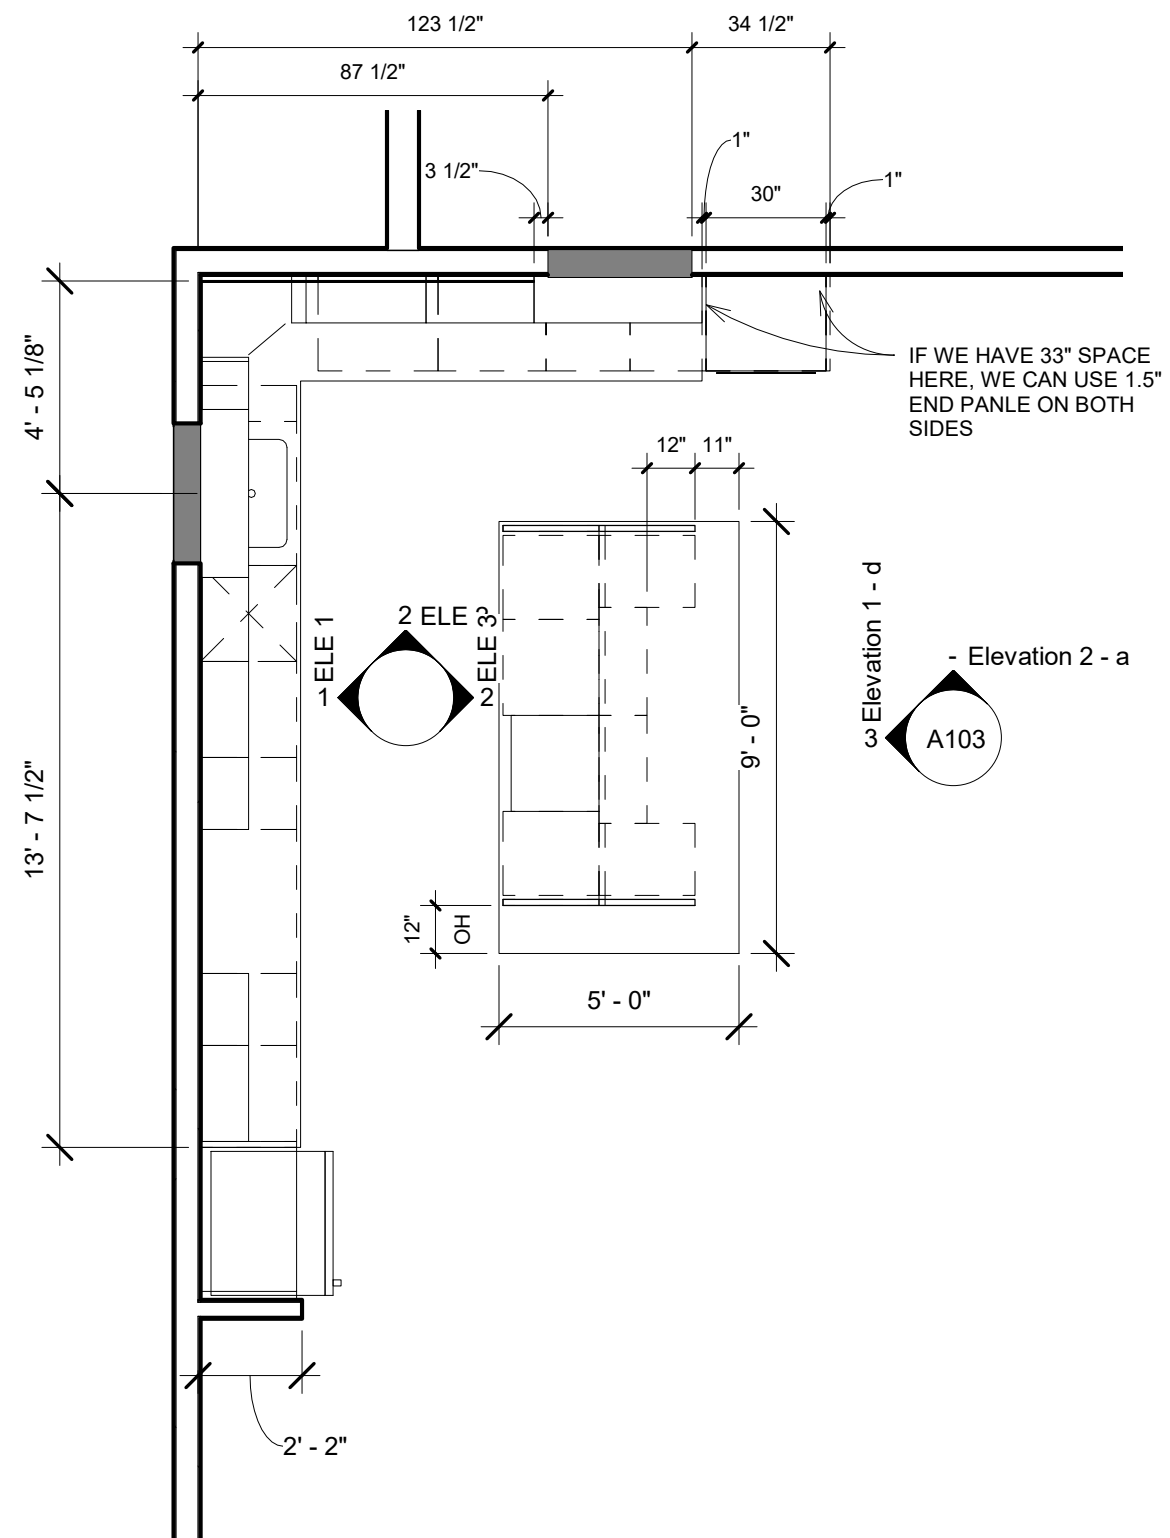

③ Elevation 1 - d
1/4" = 1'-0"

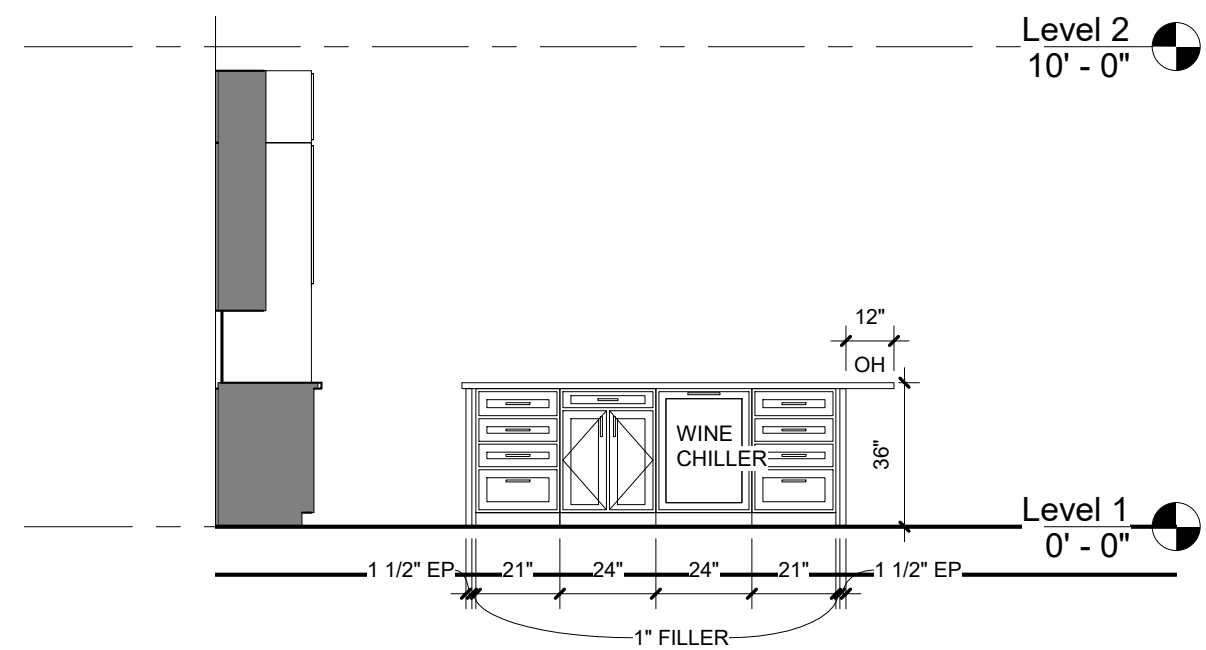

② ELEV 3
1/4" = 1'-0"

KITCHEN LAYOUT